


Trex® Seclusions®

COMPOSITE FENCING SYSTEM

ARCHITECTURAL DRAWING:
TREX SECLUSIONS FENCING
EXPLODED VIEW

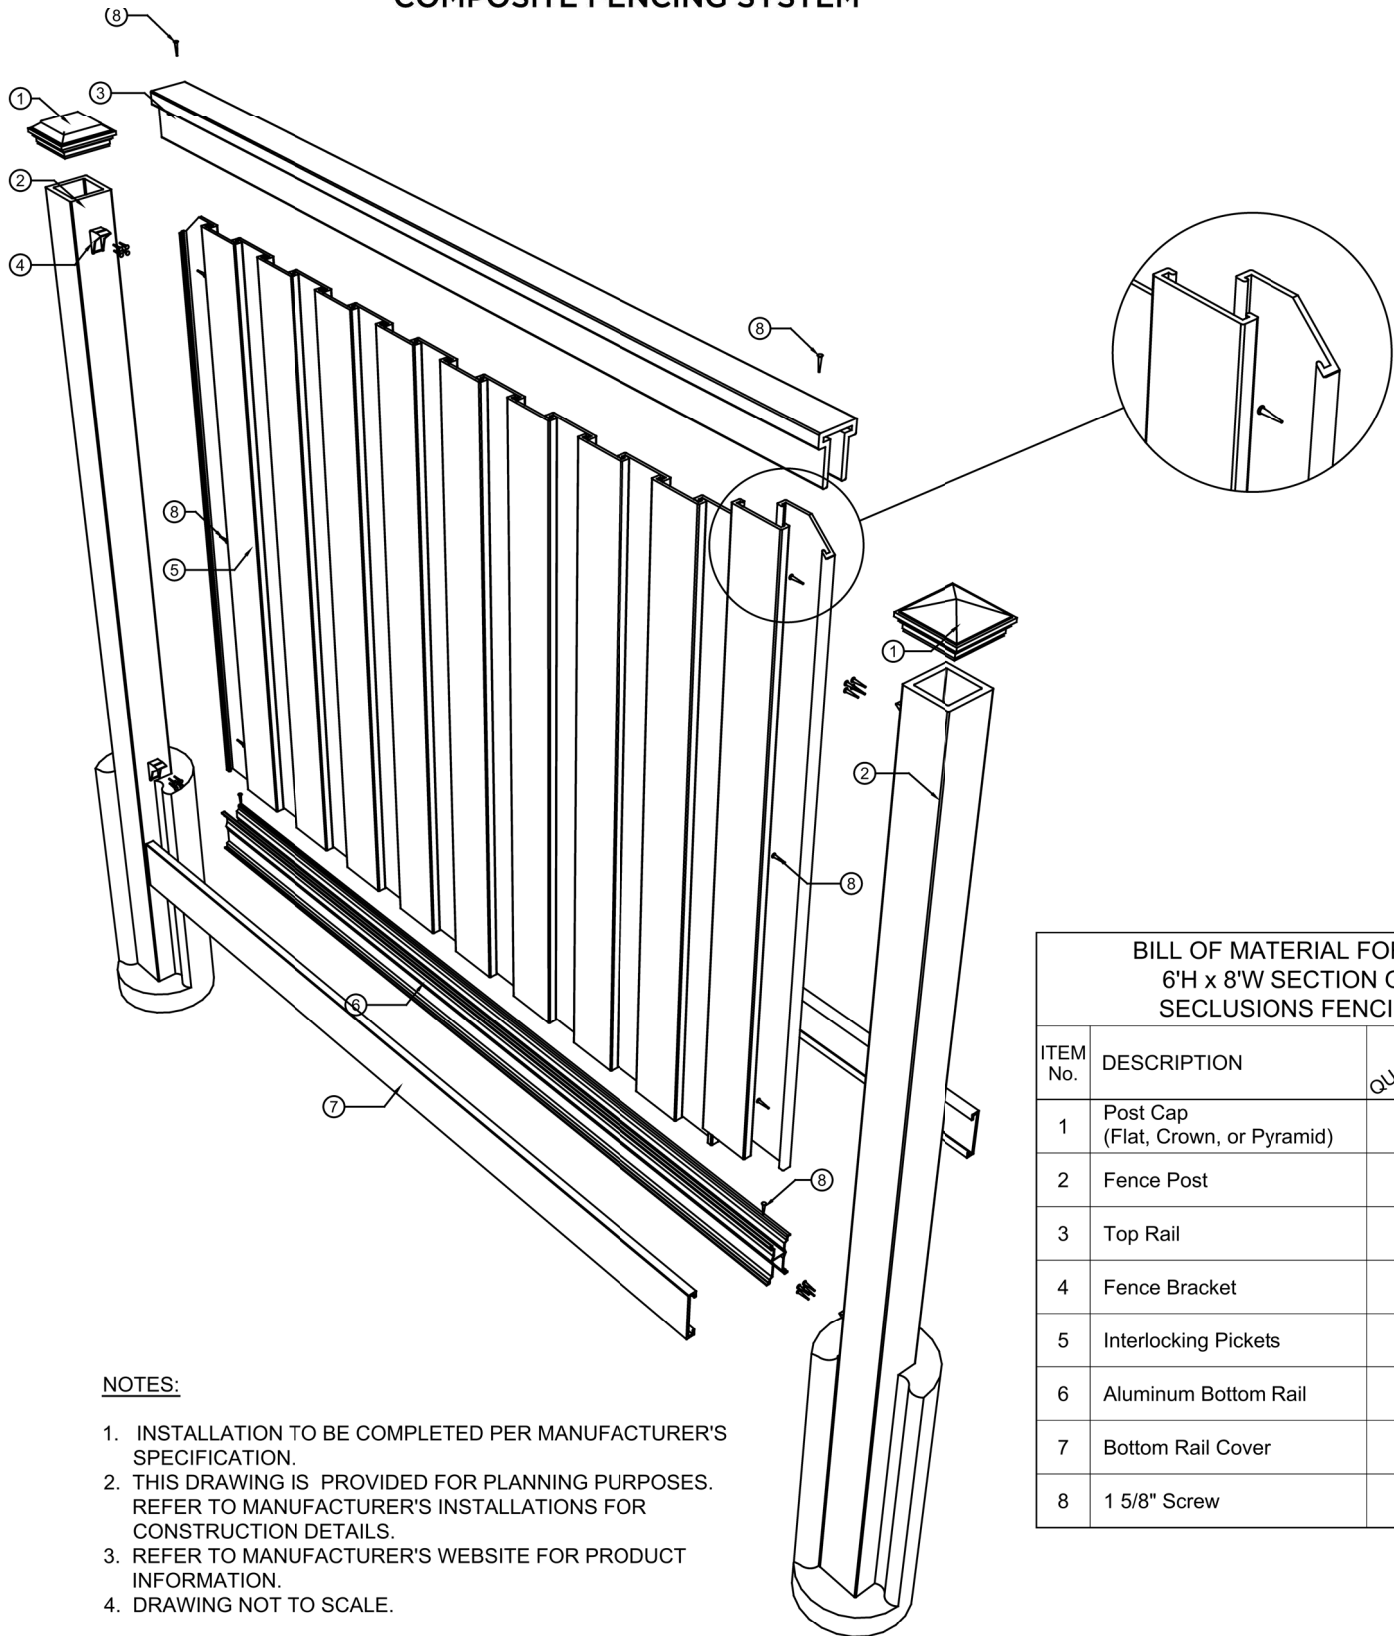

NOTES:

1. INSTALLATION TO BE COMPLETED PER MANUFACTURER'S SPECIFICATION.
2. THIS DRAWING IS PROVIDED FOR PLANNING PURPOSES. REFER TO MANUFACTURER'S INSTALLATIONS FOR CONSTRUCTION DETAILS.
3. REFER TO MANUFACTURER'S WEBSITE FOR PRODUCT INFORMATION.
4. DRAWING NOT TO SCALE.

BILL OF MATERIAL FOR AN 6'H x 8'W SECTION OF SECLUSIONS FENCING			
ITEM No.	DESCRIPTION	QUANTITY	LENGTH
1	Post Cap (Flat, Crown, or Pyramid)	1	
2	Fence Post	1	108"
3	Top Rail	1	91"
4	Fence Bracket	4	
5	Interlocking Pickets	19	67"
6	Aluminum Bottom Rail	1	90.5"
7	Bottom Rail Cover	2	91"
8	1 5/8" Screw	24	

TREX SECLUSIONS FENCING EXPLODED VIEW

160 EXETER DR., WINCHESTER VA, 22603

WWW.TREXFENCING.COM

Trex®, the Trex® logo, and Trex Seclusions® are either federally registered trademarks, trademarks or trade dress of Trex Company, Inc., Winchester Virginia or its licensees. Copyright © 2019 RLA Designs. All rights reserved.