



Fence Height: 11'

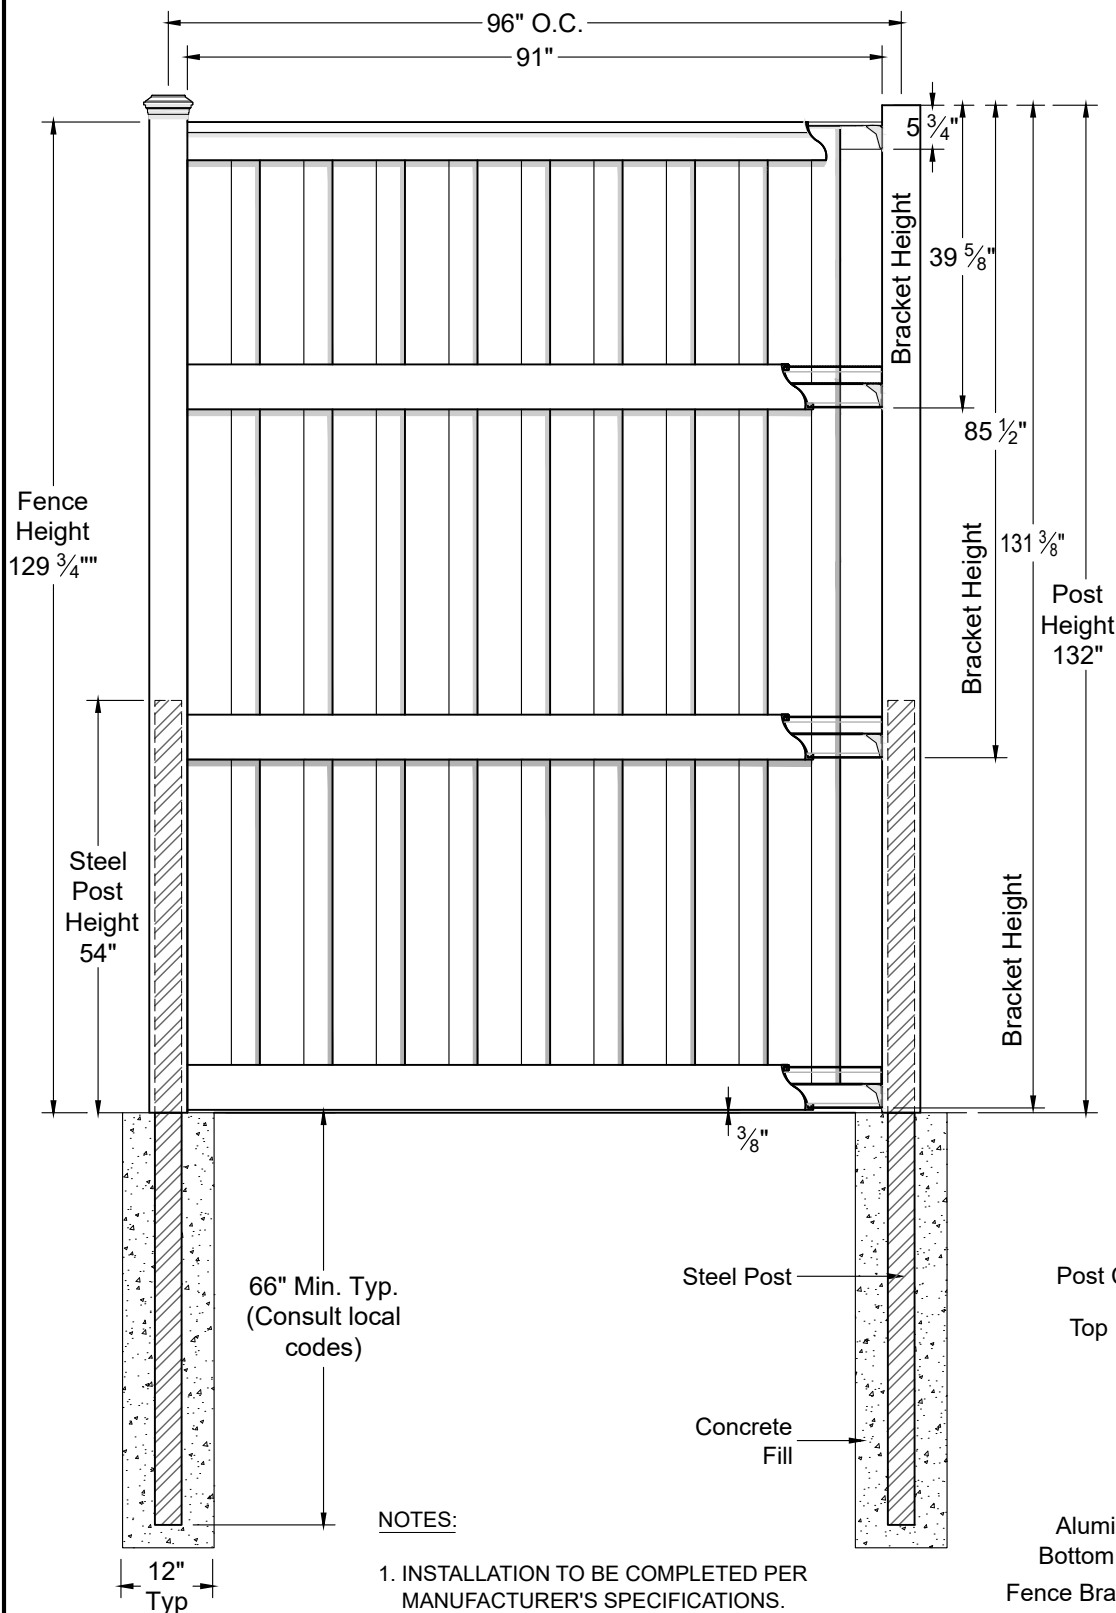

COMPONENT			QTY.	LENGTH
Post Cap	Pyramid Flat Crown		1	N/A
Post	5" x 5"		1	144"
Galv. Steel Post	3.5"x3.5"		1	120"
Top Rail	4" x 5"		1	91"
Picket (Cut to 33 1/2")	1"x 5 3/4"		9.5	67"
Bottom Rail / Picket (Cut to 45 1/2")	1"x 5 3/4"		19	91"
Bottom Rail / Picket	1" x 5 3/4"		6	91"
Aluminum Bottom Rail	2 3/4" x 5 1/8"		3	90 1/2"
Fence Bracket	1 1/4" x 3 1/8"		8	N/A
Ext. Wood Screw	#7		24	1 5/8"
	#8		16	3/4"
	#7		6	1"
Self-Drilling Screw	#14		2	1 1/2"

Component lengths may vary

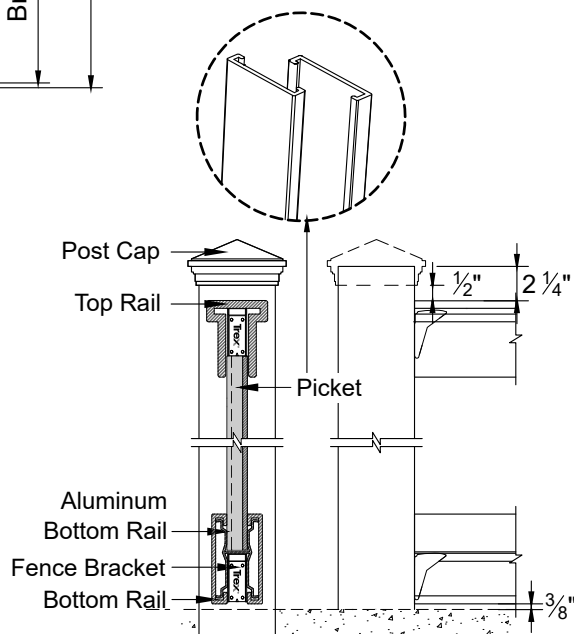

CUT VIEWS

NOTES:

1. INSTALLATION TO BE COMPLETED PER MANUFACTURER'S SPECIFICATIONS.
2. REFER TO TrexFencingFDS.com FOR CONSTRUCTION DETAILS AND PRODUCT INFORMATION.
3. DRAWING NOT TO SCALE.